

REPUTED OWNER  
**THE LINDE AIR PRODUCTS COMPANY**  
 L-2886, P-115


REPUTED OWNER  
**CONRAIL**



**LEGEND**

- OVERHEAD ELECTRIC
- SFD— SPRINT FIBEROPTIC
- x— CHAIN LINK FENCE
- ⊗ P.P. POWER POLE
- ⊙ L.P. LIGHT POLE
- COND. CONDUIT
- ⊙ RCVR. RECEIVER
- ⊙ C.O. CLEANOUT
- SIGN

**GRAPHIC SCALE**

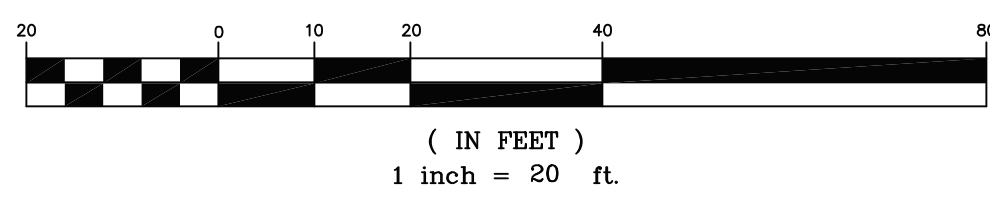

**BENCHMARK**

1) BENCHMARK: ENTRANCE ELEVATION ON THE NATIONAL GRID BUILDING LOCATED ON THE EAST SIDE OF PROJECT AREA ON THE WEST SIDE OF THE SUBSTATION. ELEV. 606.57 (BASED UPON THAT AS DEPICTED ON RECORD PLANS PREPARED BY SHAW FOR THE STORM SEWER RESTORATION PLAN, DATED 4/2010 AND IDENTIFIED AS DRAWING NO. 130038-D2, SHEET NO. C-2.)

© 2010 McINTOSH & McINTOSH, P.C.  
 ALL RIGHTS RESERVED

| REVISION | REVISION                                     |
|----------|--|
|          | ADDED RESTRICTION AREA<br>SEPTEMBER 22, 2010 |

**McINTOSH & McINTOSH, P.C.**  
 CONSULTING ENGINEERS, LAND SURVEYORS, PLANNERS  
 429 PINE STREET, LOCKPORT, NEW YORK 14094  
 PHONE 433-2535 PHONE 625-8360

**MAP OF PART OF LINDE FUSRAP PROJECT AREA**  
**TOWN OF TONAWANDA, ERIE COUNTY, NEW YORK**

|                                 |                 |
|---------------------------------|-----------------|
| LOCATION                        | DRWN: MAS       |
| JOB No. <b>7832-D(2)</b>        | COMP:           |
| SCALE: <b>1"= 20'</b>           | DESC: 7832D.DWG |
| DATE: <b>SEPTEMBER 10, 2010</b> | CADRE:          |