

SHPACK LANDFILL
FUSRAP SITE
80 UNION ROAD
NORTON / ATTLEBORO MA.



UNITED STATES
ARMY CORPS OF
ENGINEERS

PREPARED FOR: CONTI FEDERAL
SERVICES INC.
490 VIRGINIA ROAD
CONCORD, MA 0174.



PREPARED BY: ENVIRONMENTAL
DIMENSIONS INC.
1901 CANDELARIA RD NW
ALBUQUERQUE, NM 87107

SURVEY DATE: 11/05/10


DRAWN BY: MICHAEL PLONSKI



LEGEND



Walked over areas from
Phase 2 thru Phase 2(d)

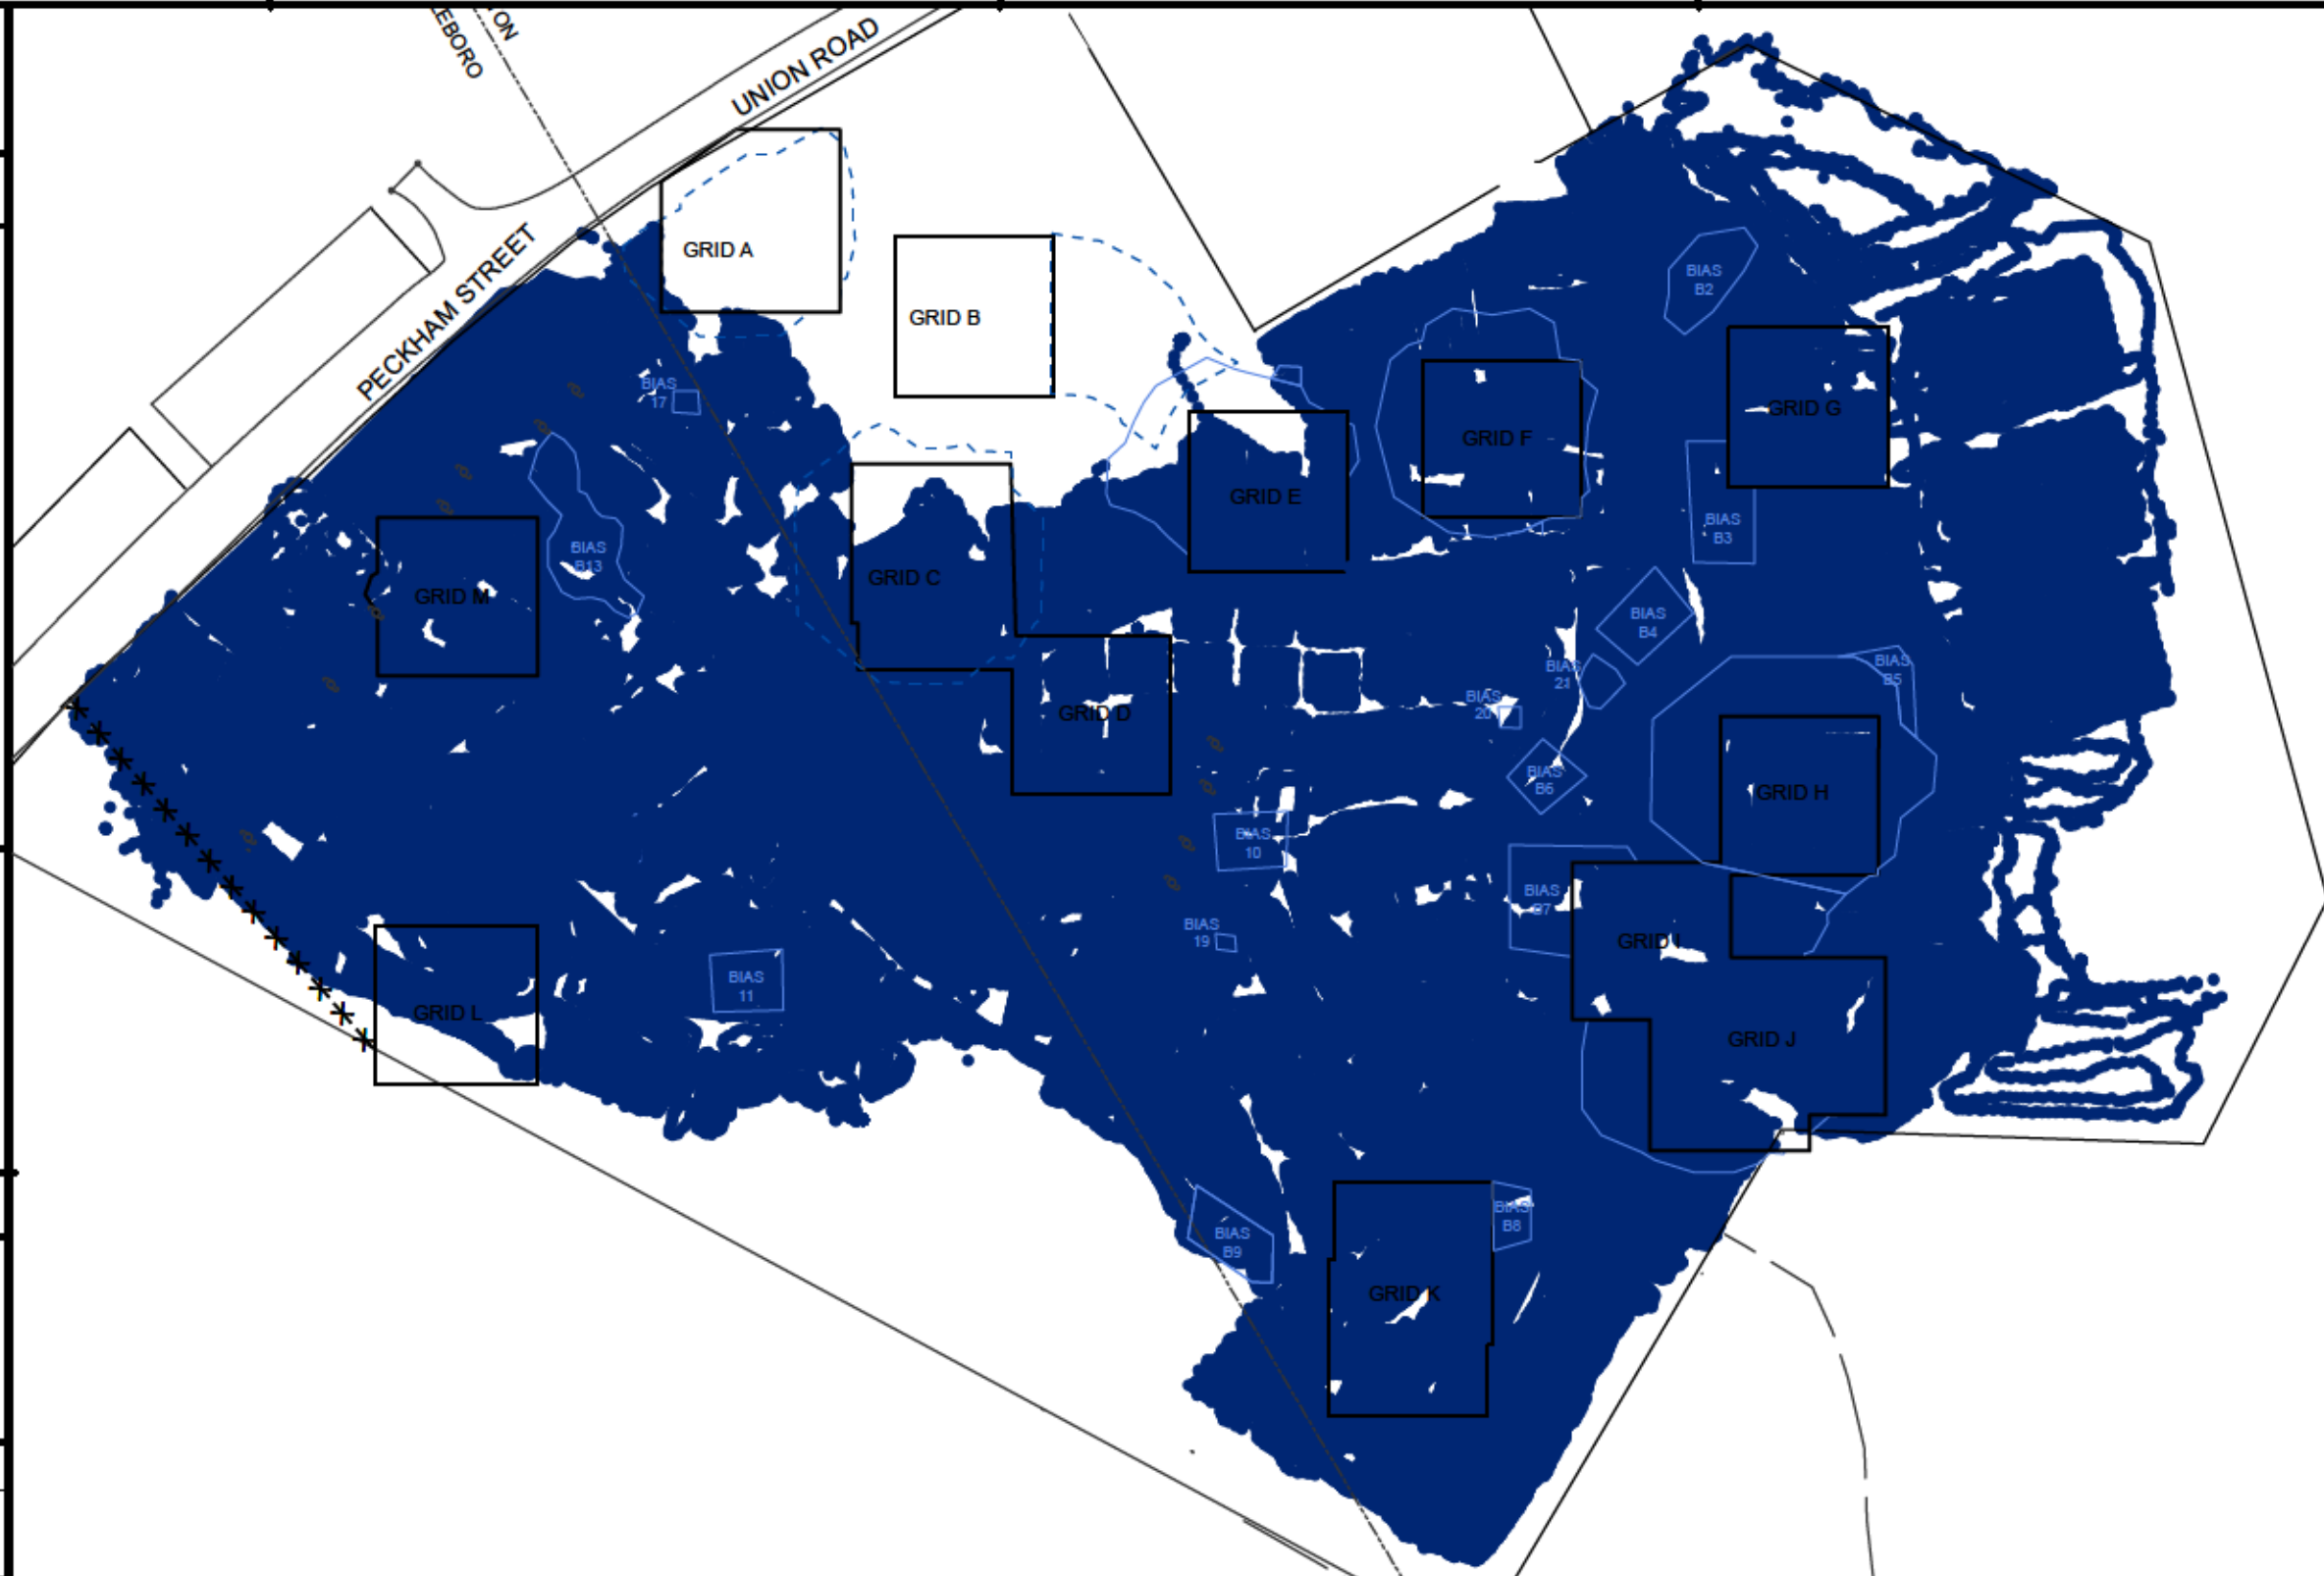

TITLE

**SHPACK ALL PHASE
EXCAVATION MAP
(AS OF 11/05/10)**

SCALE

